


Kingfisher Awareness Chart

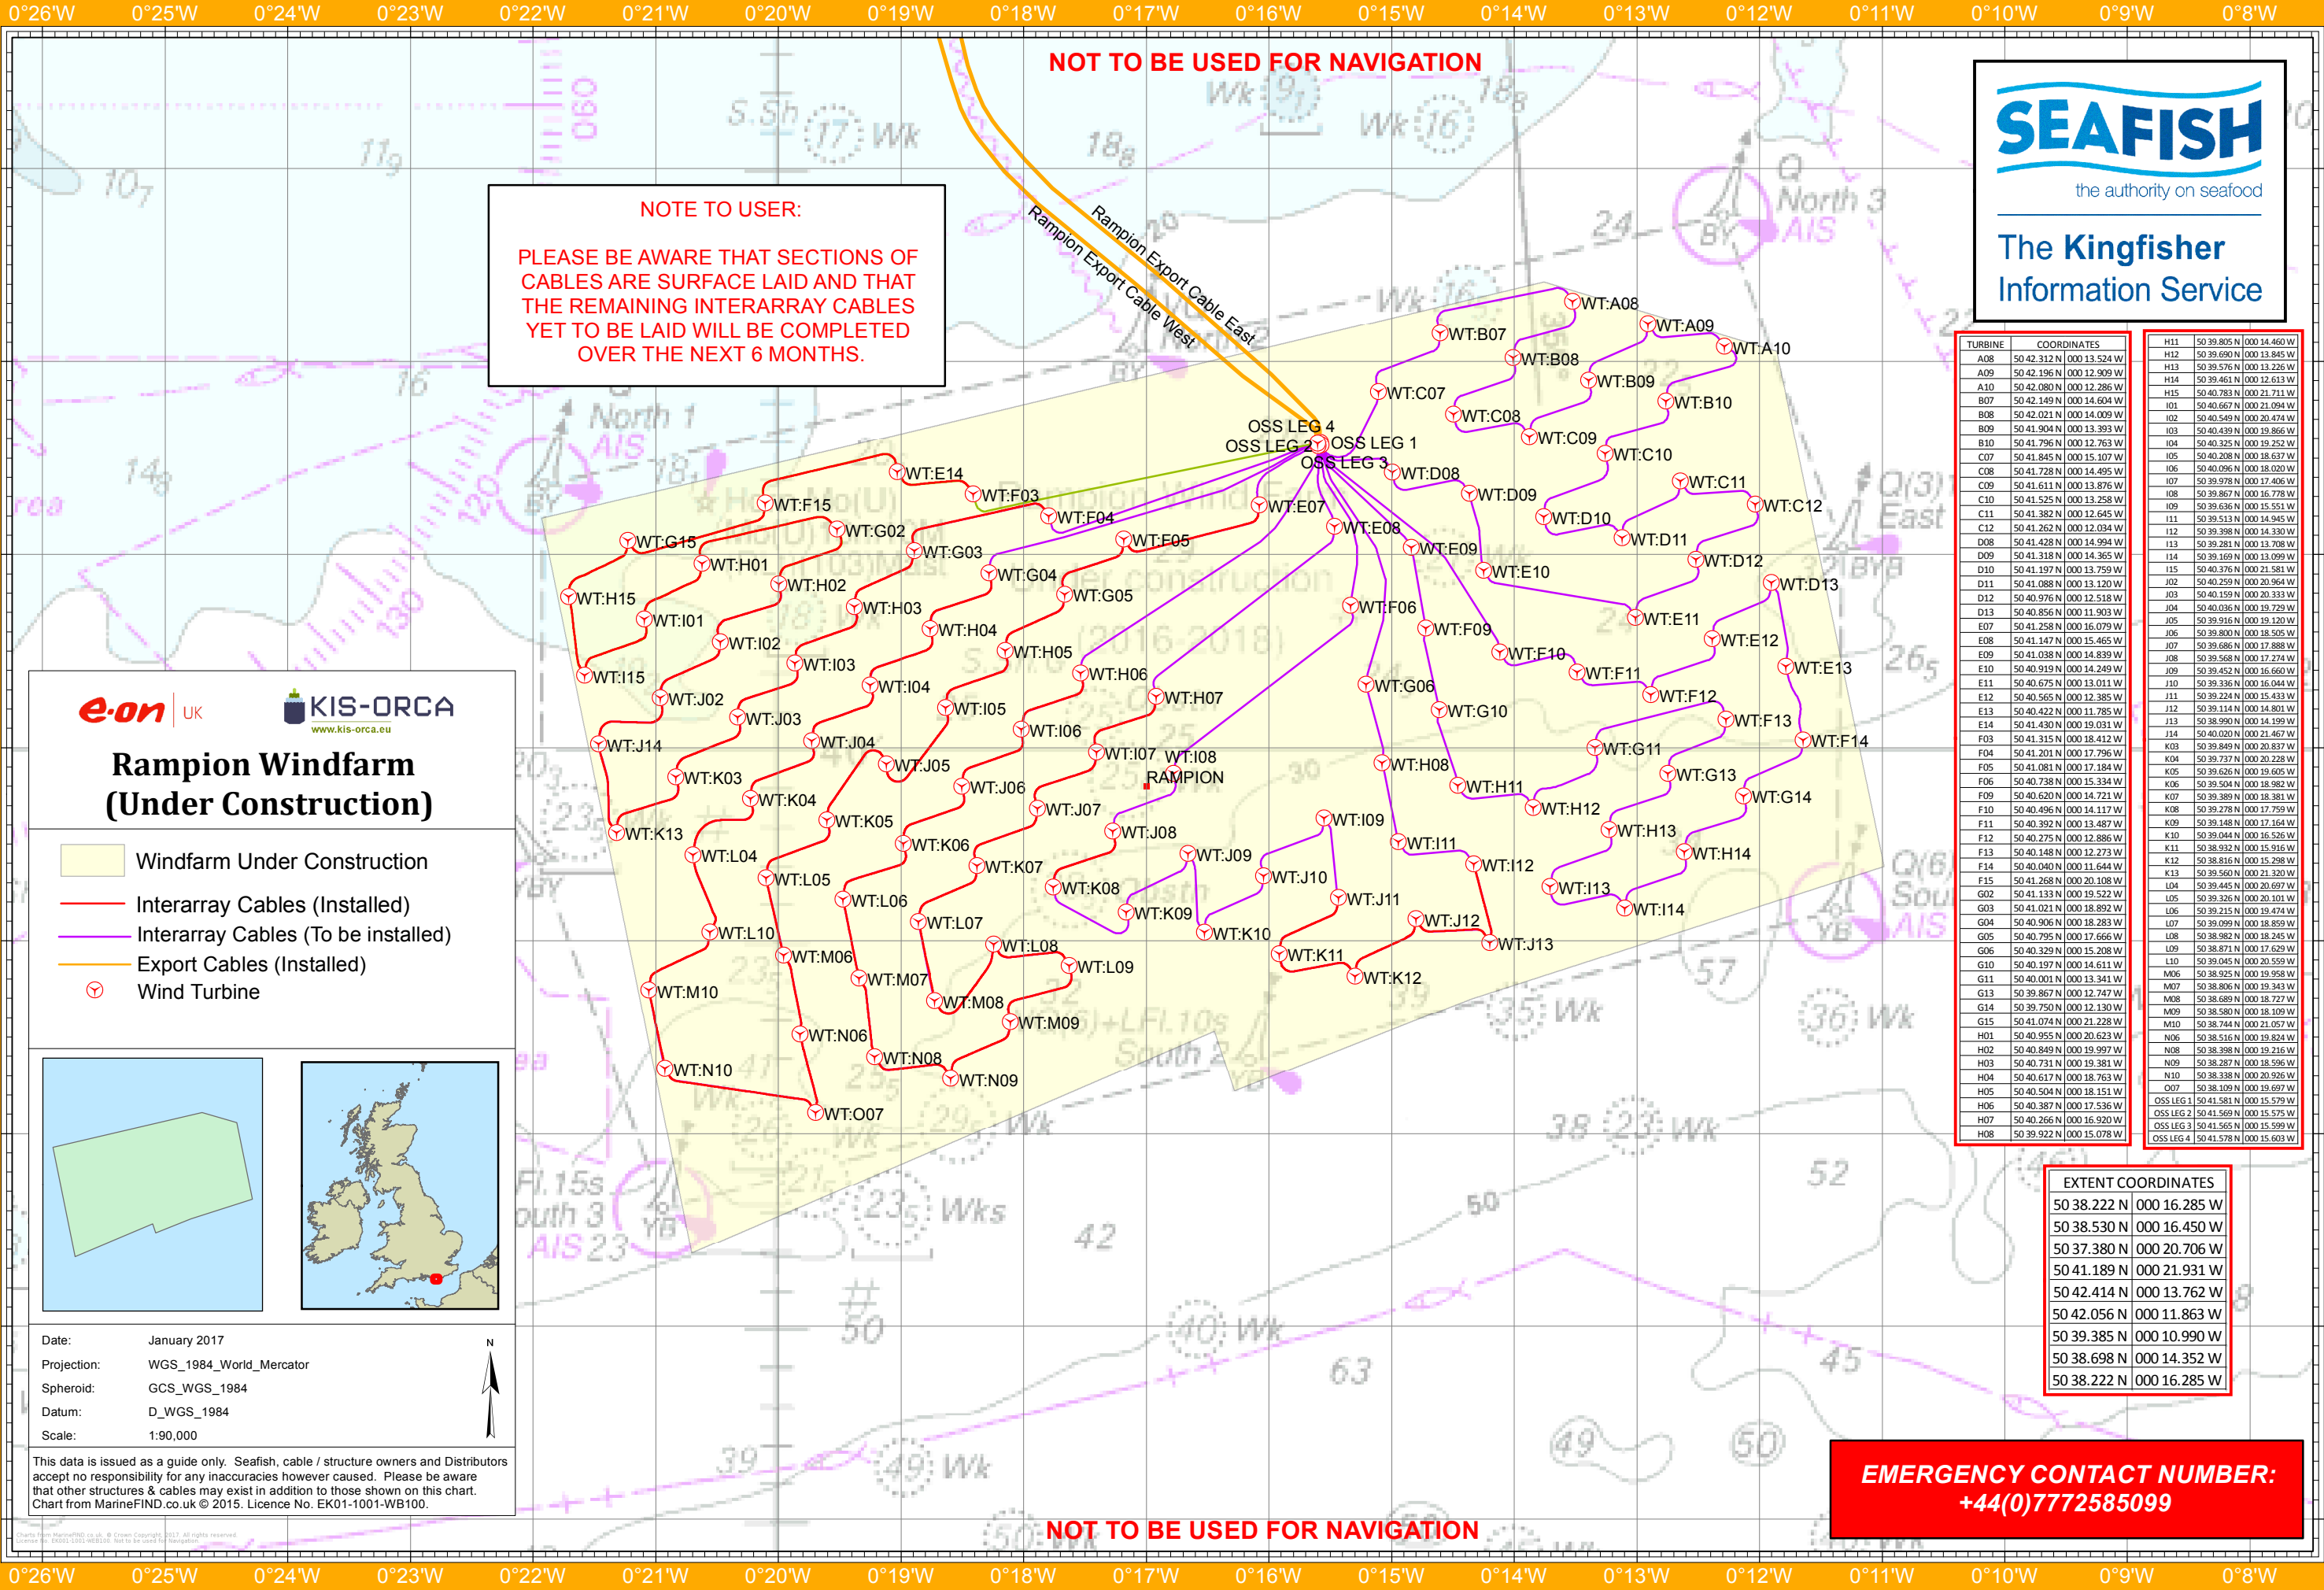

NOTE TO USER:
PLEASE BE AWARE THAT SECTIONS OF CABLES ARE SURFACE LAID AND THAT THE REMAINING INTERARRAY CABLES YET TO BE LAID WILL BE COMPLETED OVER THE NEXT 6 MONTHS.

The Kingfisher Information Service

TURBINE	COORDINATES		COORDINATES
A08	50 42 312 N 000 13 524 W	H11	50 39 805 N 000 14 460 W
A09	50 42 196 N 000 12 909 W	H12	50 39 690 N 000 13 845 W
A10	50 42 080 N 000 12 286 W	H13	50 39 576 N 000 13 226 W
B07	50 42 149 N 000 14 604 W	H14	50 39 461 N 000 12 613 W
B08	50 42 021 N 000 14 009 W	H15	50 40 783 N 000 21 711 W
B09	50 41 904 N 000 13 393 W	I01	50 40 667 N 000 21 094 W
B10	50 41 796 N 000 12 763 W	I02	50 40 549 N 000 20 474 W
C07	50 41 845 N 000 15 107 W	I03	50 40 439 N 000 19 866 W
C08	50 41 728 N 000 14 495 W	I04	50 40 325 N 000 19 252 W
C09	50 41 611 N 000 13 876 W	I05	50 40 208 N 000 18 637 W
C10	50 41 525 N 000 13 258 W	I06	50 40 096 N 000 18 020 W
C11	50 41 382 N 000 12 645 W	I07	50 39 978 N 000 17 406 W
C12	50 41 262 N 000 12 034 W	I08	50 39 867 N 000 16 778 W
D08	50 41 428 N 000 14 994 W	I09	50 39 636 N 000 15 551 W
D09	50 41 318 N 000 14 385 W	I10	50 39 513 N 000 14 945 W
D10	50 41 197 N 000 13 759 W	I11	50 39 398 N 000 14 330 W
D11	50 41 088 N 000 13 120 W	I12	50 39 281 N 000 13 708 W
D12	50 40 976 N 000 12 518 W	I13	50 39 169 N 000 13 099 W
D13	50 40 856 N 000 11 903 W	I14	50 40 376 N 000 21 581 W
E07	50 41 258 N 000 16 079 W	I15	50 40 259 N 000 20 964 W
E08	50 41 147 N 000 15 465 W	J02	50 40 159 N 000 20 333 W
E09	50 41 038 N 000 14 839 W	J03	50 40 046 N 000 19 729 W
E10	50 40 919 N 000 14 249 W	J04	50 39 916 N 000 19 120 W
E11	50 40 775 N 000 13 611 W	J05	50 39 800 N 000 18 505 W
E12	50 40 665 N 000 12 985 W	J06	50 39 686 N 000 17 888 W
E13	50 40 422 N 000 11 785 W	J07	50 39 568 N 000 17 274 W
E14	50 41 430 N 000 19 031 W	J08	50 39 452 N 000 16 660 W
F03	50 41 315 N 000 18 412 W	J09	50 39 336 N 000 16 044 W
F04	50 41 201 N 000 17 796 W	J10	50 39 224 N 000 15 433 W
F05	50 41 081 N 000 17 184 W	J11	50 39 114 N 000 14 801 W
F06	50 40 738 N 000 15 334 W	J12	50 38 990 N 000 14 199 W
F09	50 40 620 N 000 14 721 W	J13	50 38 900 N 000 14 199 W
F10	50 40 496 N 000 14 117 W	J14	50 40 020 N 000 21 467 W
F11	50 40 392 N 000 13 487 W	K03	50 39 849 N 000 20 837 W
F12	50 40 275 N 000 12 886 W	K04	50 39 737 N 000 20 228 W
F13	50 40 148 N 000 12 273 W	K05	50 39 626 N 000 19 605 W
F14	50 40 040 N 000 11 644 W	K06	50 39 504 N 000 18 982 W
F15	50 41 268 N 000 20 108 W	K07	50 39 388 N 000 18 361 W
G02	50 41 133 N 000 19 522 W	K08	50 39 278 N 000 17 759 W
G03	50 41 021 N 000 18 892 W	K09	50 39 148 N 000 17 164 W
G04	50 40 906 N 000 18 283 W	K10	50 39 044 N 000 16 526 W
G05	50 40 795 N 000 17 666 W	K11	50 38 932 N 000 15 916 W
G06	50 40 329 N 000 15 208 W	K12	50 38 816 N 000 15 298 W
G10	50 40 197 N 000 14 611 W	L04	50 39 445 N 000 20 697 W
G11	50 40 001 N 000 13 341 W	L05	50 39 326 N 000 20 101 W
G13	50 39 867 N 000 12 747 W	L06	50 39 215 N 000 19 474 W
G14	50 39 750 N 000 12 130 W	L07	50 39 099 N 000 18 859 W
H01	50 41 074 N 000 21 228 W	L08	50 38 982 N 000 18 245 W
H02	50 40 849 N 000 19 997 W	L09	50 38 871 N 000 17 629 W
H03	50 40 731 N 000 19 381 W	L10	50 39 045 N 000 20 559 W
H04	50 40 617 N 000 18 763 W	M06	50 38 925 N 000 19 958 W
H05	50 40 504 N 000 18 151 W	M07	50 38 806 N 000 19 343 W
H06	50 40 387 N 000 17 536 W	M08	50 38 689 N 000 18 727 W
H07	50 40 266 N 000 16 920 W	M09	50 38 580 N 000 18 109 W
H08	50 39 922 N 000 15 078 W	M10	50 38 464 N 000 21 057 W
		N06	50 38 516 N 000 19 824 W
		N09	50 38 398 N 000 19 216 W
		N10	50 38 287 N 000 18 596 W
		O07	50 38 109 N 000 19 697 W
		OSS LEG 1	50 41 581 N 000 15 579 W
		OSS LEG 2	50 41 569 N 000 15 575 W
		OSS LEG 3	50 41 565 N 000 15 599 W
		OSS LEG 4	50 41 578 N 000 15 603 W

Rampion Windfarm (Under Construction)

- Windfarm Under Construction
- Interarray Cables (Installed)
- Interarray Cables (To be installed)
- Export Cables (Installed)
- Wind Turbine

Date: January 2017
 Projection: WGS_1984_World_Mercator
 Spheroid: GCS_WGS_1984
 Datum: D_WGS_1984
 Scale: 1:90,000

This data is issued as a guide only. Seafish, cable / structure owners and Distributors accept no responsibility for any inaccuracies however caused. Please be aware that other structures & cables may exist in addition to those shown on this chart. Chart from MarineFIND.co.uk © 2015. Licence No. EK01-1001-WB100.

EXTENT COORDINATES	
50 38.222 N	000 16.285 W
50 38.530 N	000 16.450 W
50 37.380 N	000 20.706 W
50 41.189 N	000 21.931 W
50 42.414 N	000 13.762 W
50 42.056 N	000 11.863 W
50 39.385 N	000 10.990 W
50 38.698 N	000 14.352 W
50 38.222 N	000 16.285 W

EMERGENCY CONTACT NUMBER:
+44(0)7772585099